


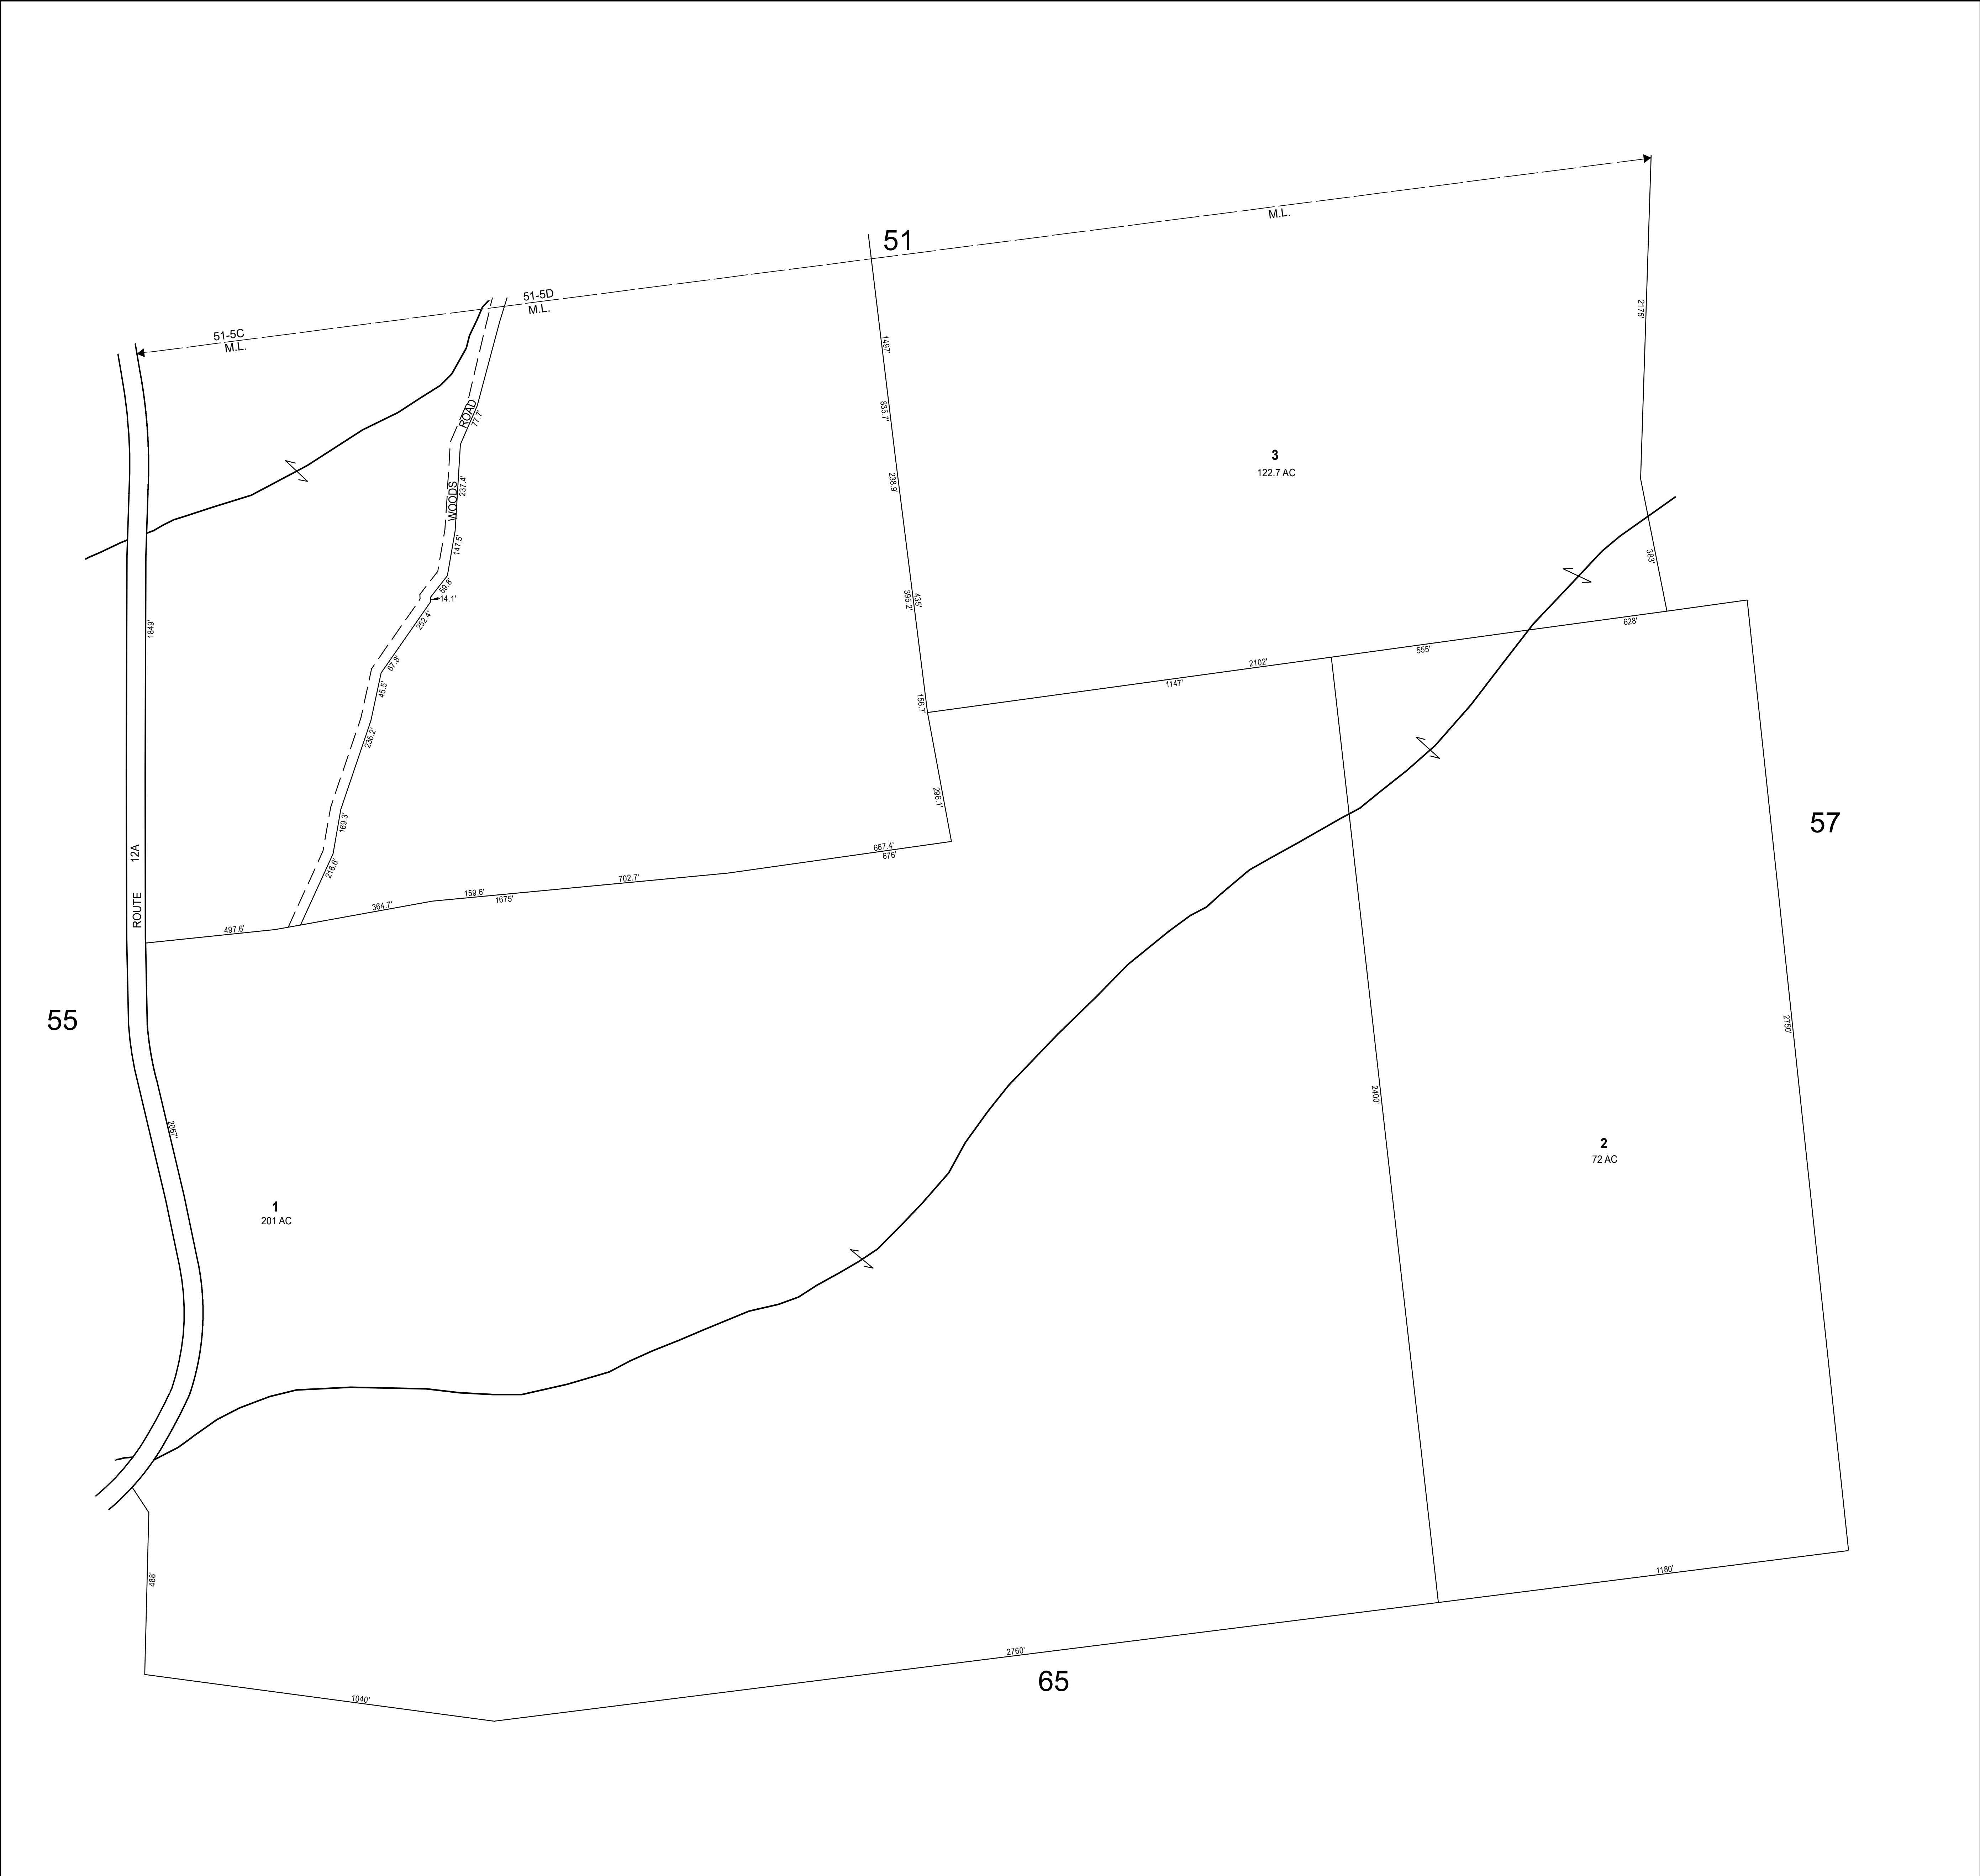

THIS MAP IS FOR ASSESSMENT PURPOSES. IT IS NOT VALID FOR LEGAL DESCRIPTION OR CONVEYANCE.

THE HORIZONTAL DATUM IS THE NEW HAMPSHIRE STATE PLANE COORDINATE SYSTEM, NAD 83.

ORIGINAL MAPPING BY JOHN E. O'DONNELL & ASSOCIATES AUBURN, MAINE

REVISD & REPRINTED BY

11 Pleasant Street, Littleton, NH 03561
800.322.4840 - www.cai-tech.com

PARCEL NUMBER	14	SUBDIVISION LOT NO.	2
AREA SURVEYED	AC	RIGHT OF WAY/ACCESS	60'
RECORD DIMENSION	100'	COMMON OWNERSHIP	
MATCH LINE	M.L.	WETLANDS	
WATER			

FEET
200 100 0 200 400 600

METERS
50 25 0 50 100 150

SCALE: 1" = 200'

REVISED TO: JANUARY 1, 2021

PROPERTY MAPS

ALSTED

NEW HAMPSHIRE

INDEX DIAGRAM

MAP NO.
56